


**01 SECTION THROUGH WEST END OF DOCK**


1:100

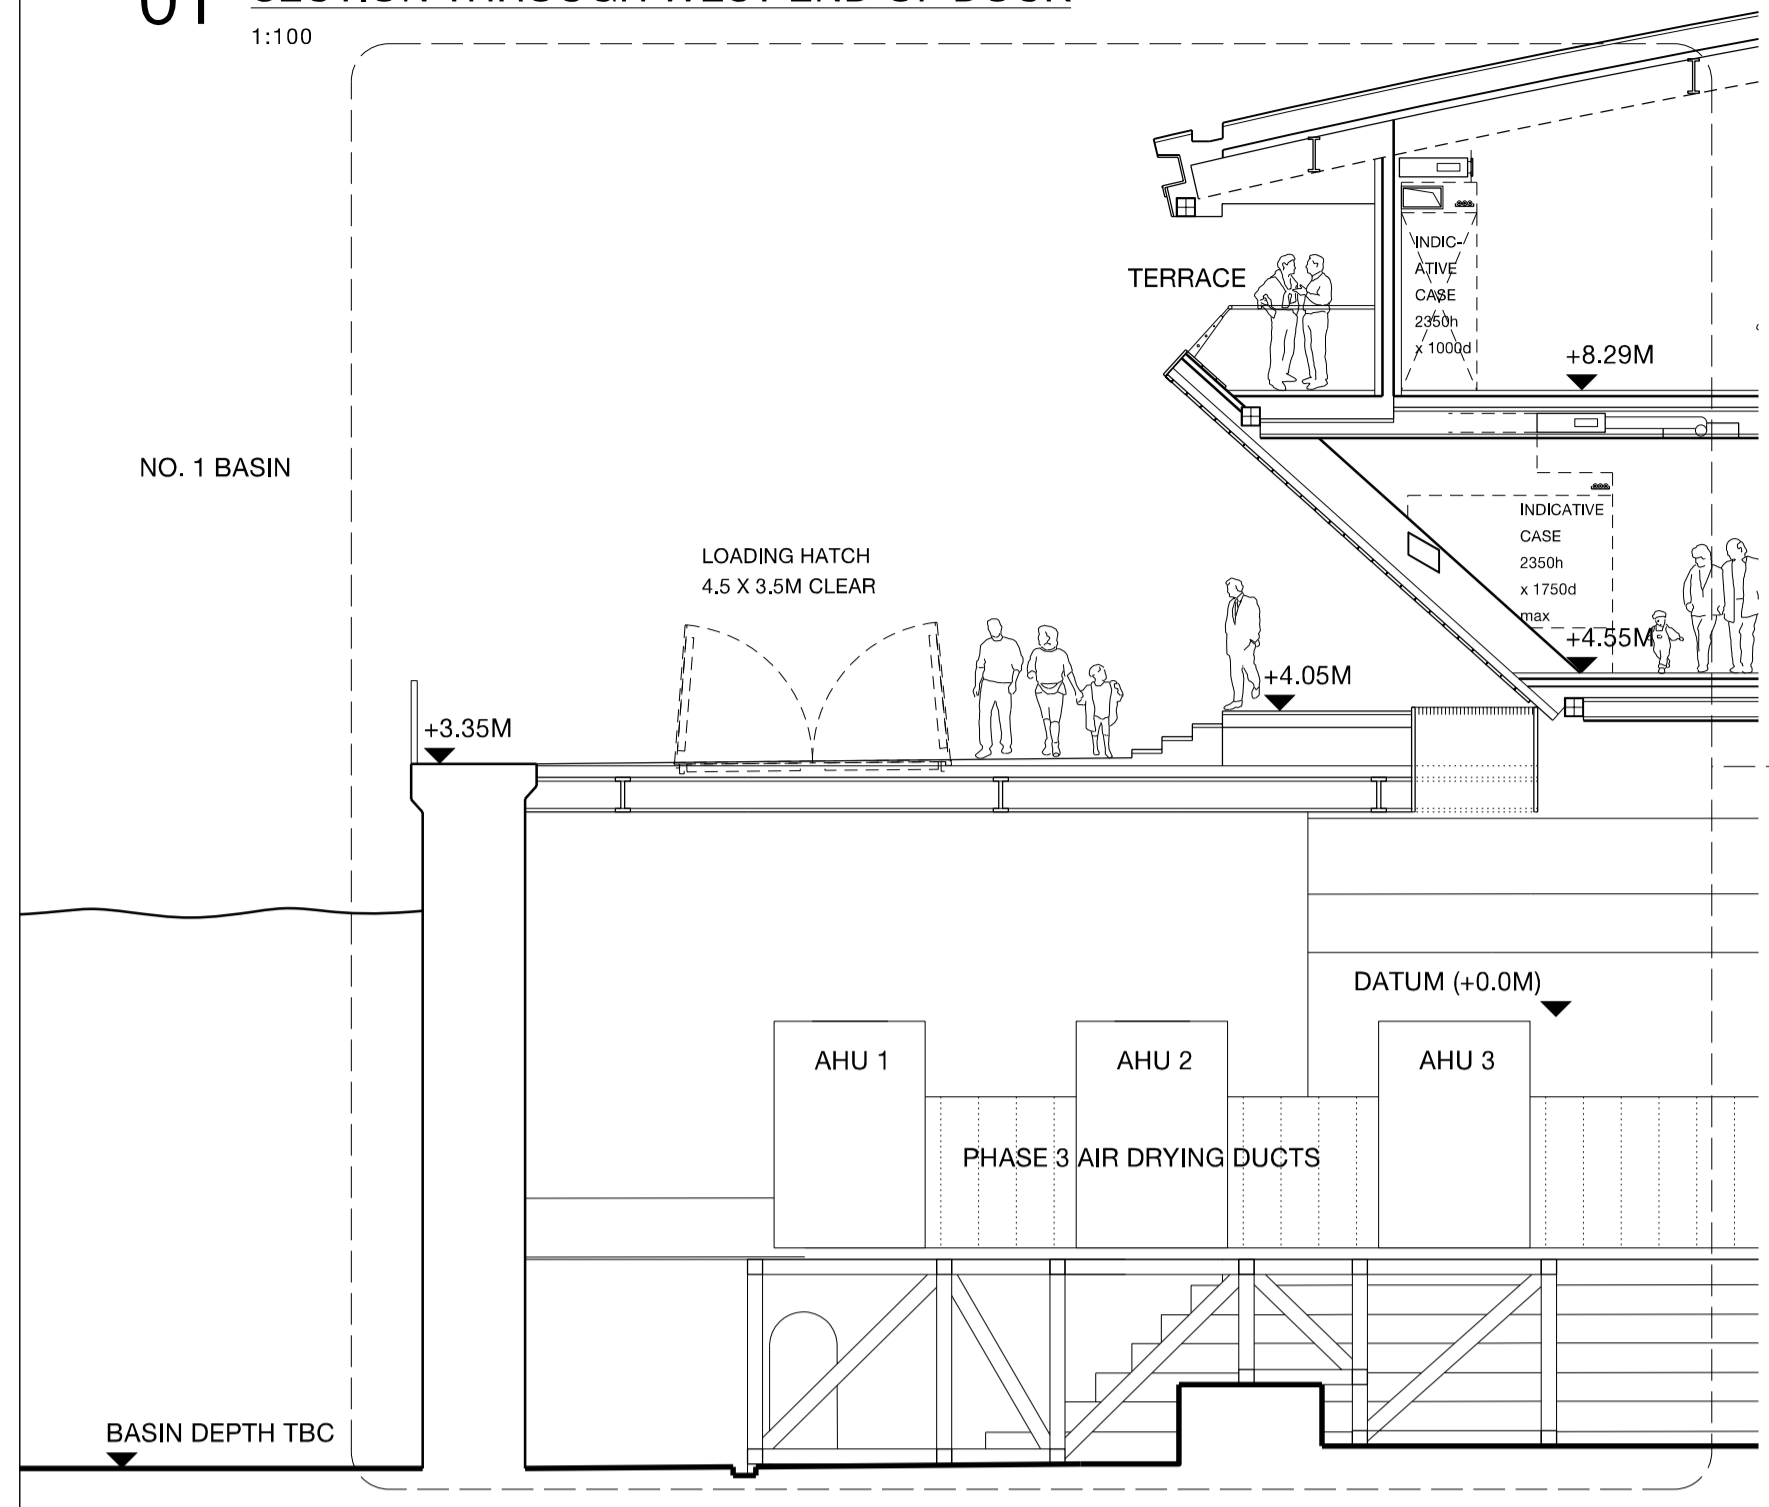

**NOTE**  
THIS DRAWING DESCRIBES THE MUSEUM BETWEEN 2011 - 2016  
FOR POST 2016 STATE REFER TO WEA DRAWING : 377 - 410

**02 SECTION THROUGH MUSEUM**

1:100

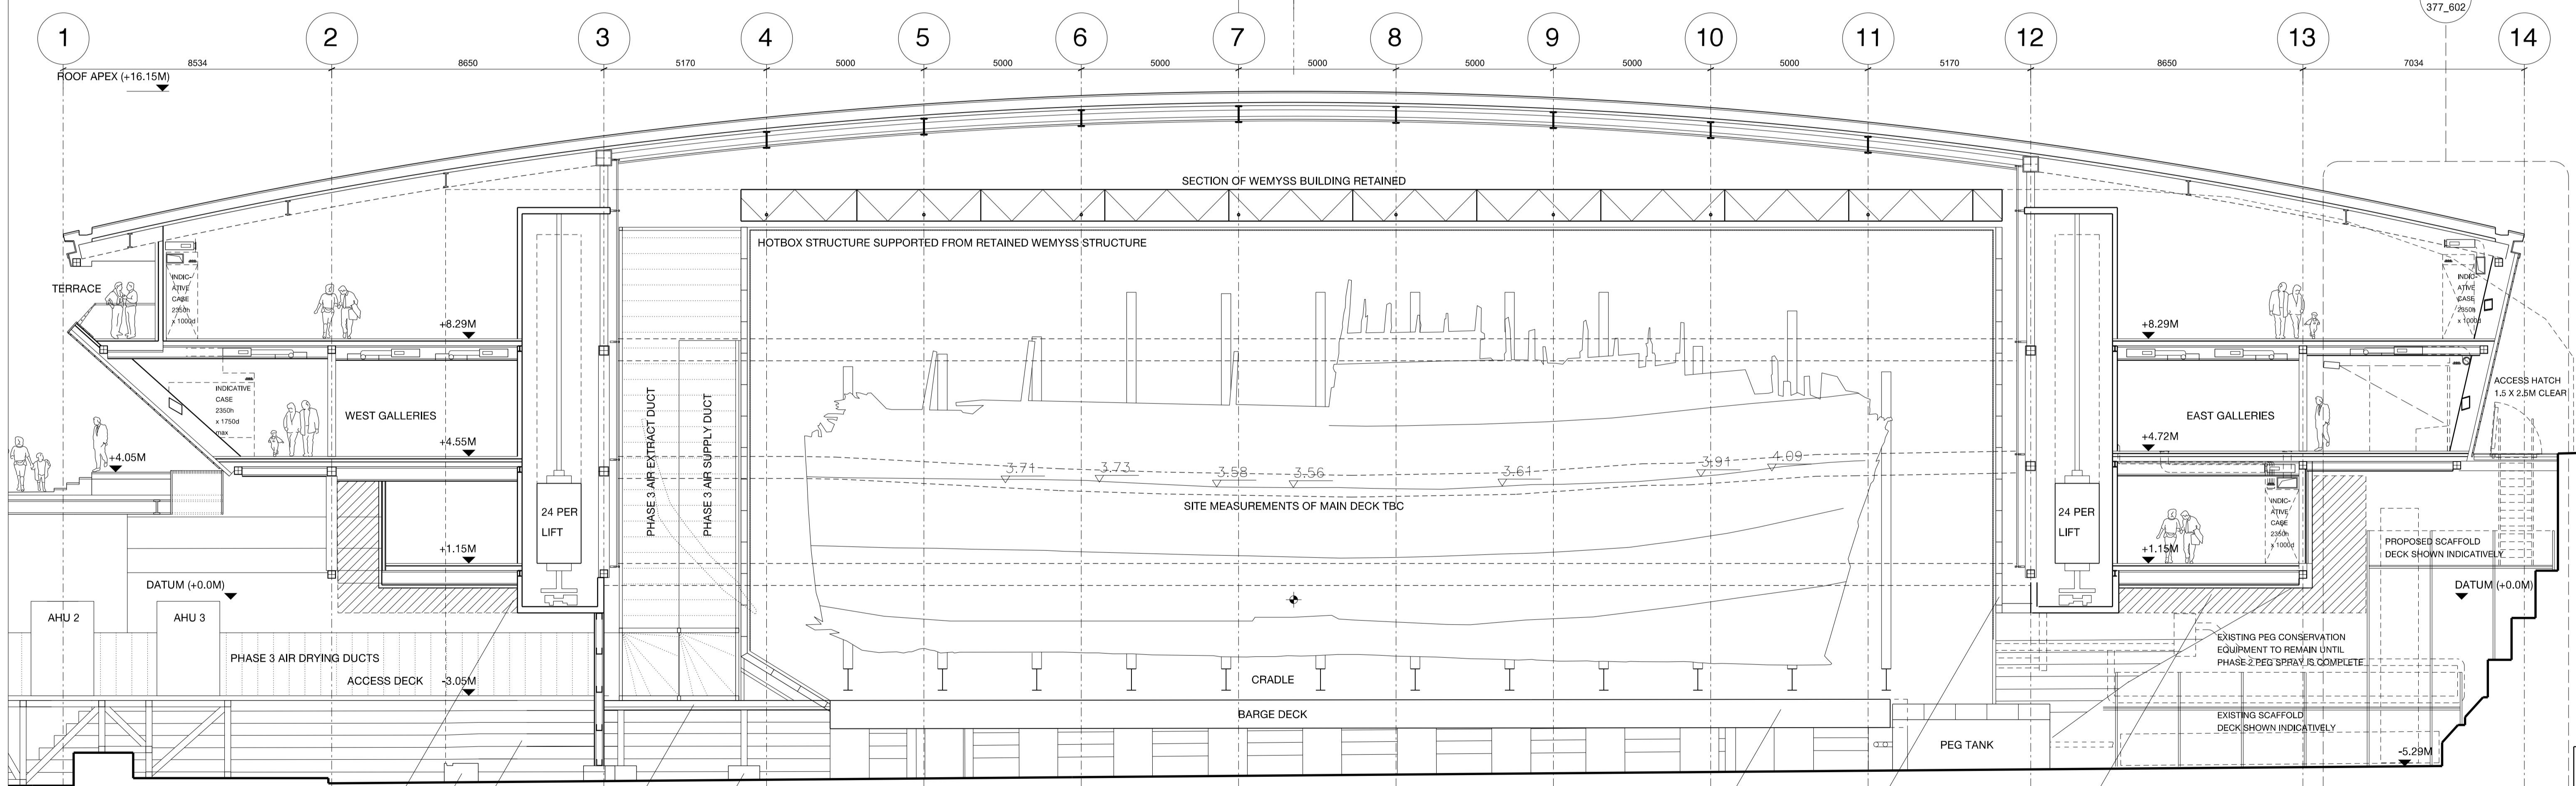

**02 SECTION THROUGH MUSEUM**

1:100


HATCHED AREA INDICATES SERVICES DISTRIBUTION ZONE - SEE GIFFORD DRAWINGS  
BASE OF WEMYSS BUILDING RETAINED  
INSULATED METAL FRAMED EXTERNAL WALL  
NEW FLOOR BUILT AT LEVEL OF BARGE DECK  
PAD FOUNDATION TO NEW FLOOR AND WALL

BARGE DECK AND CRADLE HEIGHT TBC  
HOTBOX LINED WITH STUD WALLING  
HATCHED AREA INDICATES SERVICES DISTRIBUTION ZONE - SEE GIFFORD DRAWINGS

Rev	Date	Description	By	Chkd	App
A	22.05.08	DRAFT - ISSUED FOR INFORMATION	BK	CK	PC
B	04.08.08	STAGE D DESIGN FREEZE	BK	CK	PC
C	15.08.08	STAGE D DESIGN FREEZE FINAL REVISIONS	BK	CK	PC
D	22.08.08	STAGE D REPORT	BK	CK	PC
E	12.11.08	REVISED STAGE D	BK	CK	PC
F	16.01.09	ISSUE FOR INFORMATION	BK	CK	PC
G	03.02.09	ISSUED FOR INFORMATION	BK	CK	PC

Do not Scale. Use figured dimensions only. All dimensions to be checked on site  
All drawings to be read in conjunction with the Engineers' drawings. Any discrepancies between consultants drawings to be reported to the Architect before any work commences.  
The Contractor's attention is drawn to the Health & Safety matters identified in the Health & Safety plan as being potentially hazardous. These items should not be considered as a complete and final list. The Work Package Contractor's normal Health and Safety obligations still apply when undertaking constructional operations both on and off site.

**PRINGLE BRANDON**  
10 BONHILL STREET, LONDON EC2A 4QJ  
T +44 (0)20 7466 1000  
F +44 (0)20 7466 1050  
E post@pringle-brandon.co.uk

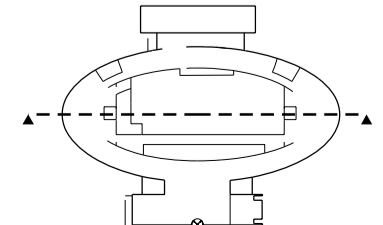

24 Britton Street  
London  
EC1M 5UA  
+44 (0) 20 7608 7900 T  
+44 (0) 20 7608 7901 F  
info@wilkinsoneyre.com

Project	MARY ROSE MUSEUM	Drawn	BK	Chkd	CK	App	PC
Title	2011 LONG SECTION A-A +0.0M FROM CENTRE LINE	Date	22.05.08	Scale	1:100	Project no.	377
		Drawing no.	400	Rev.	G		